


Electric Strike Door Riser Diagram

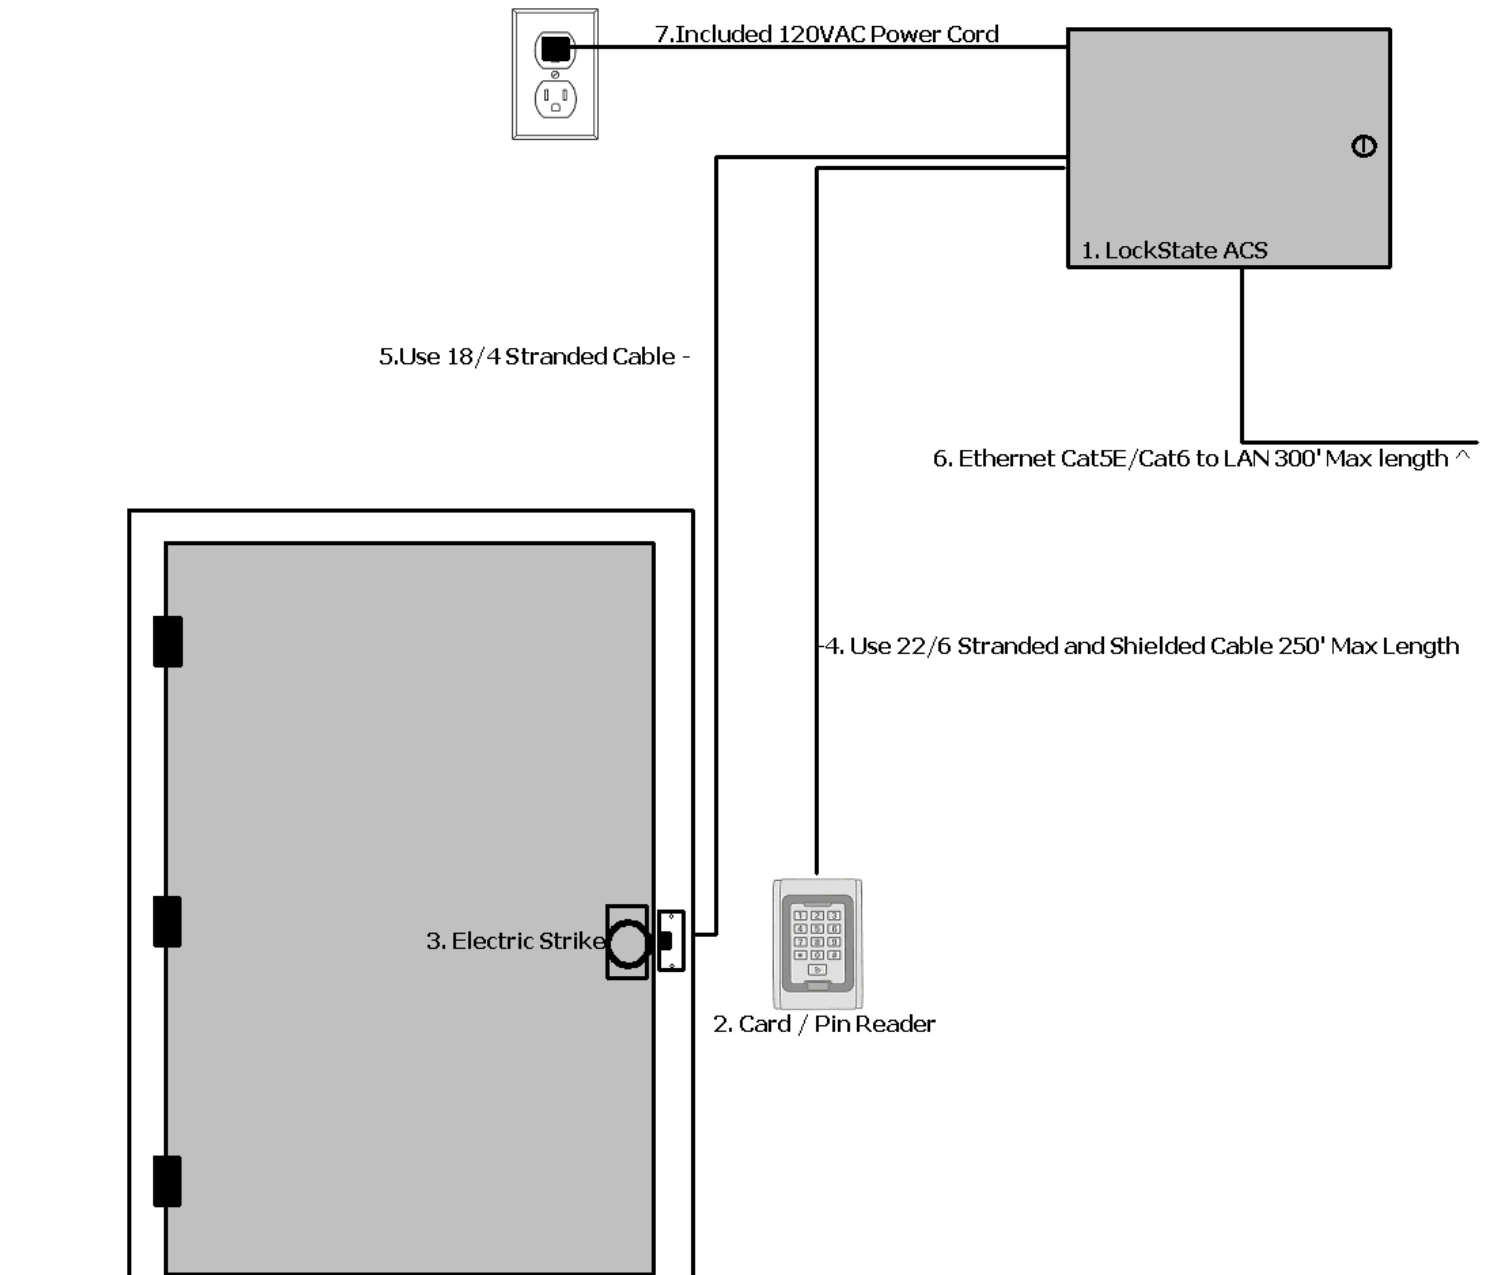

Materials / Equipment List

1. LockState Access Control System Main Board or Expansion Panel
2. LockState PIN and or Proximity Reader
3. Electric Strike with or with out monitor

Cable Type List

4. 22 gauge 6 conductor copper stranded cable with over all shield for card reader
5. 18 or 16 gauge 4 conductor copper stranded for Electric Strike
6. Cat5E or Cat6 for Ethernet connection to Controller
7. Included Power Cord

LOCKSTATE®

LockState
1325 S. Colorado Blvd Suite 400 **Technical Support:** 888-478-7225
Denver, CO 80222